


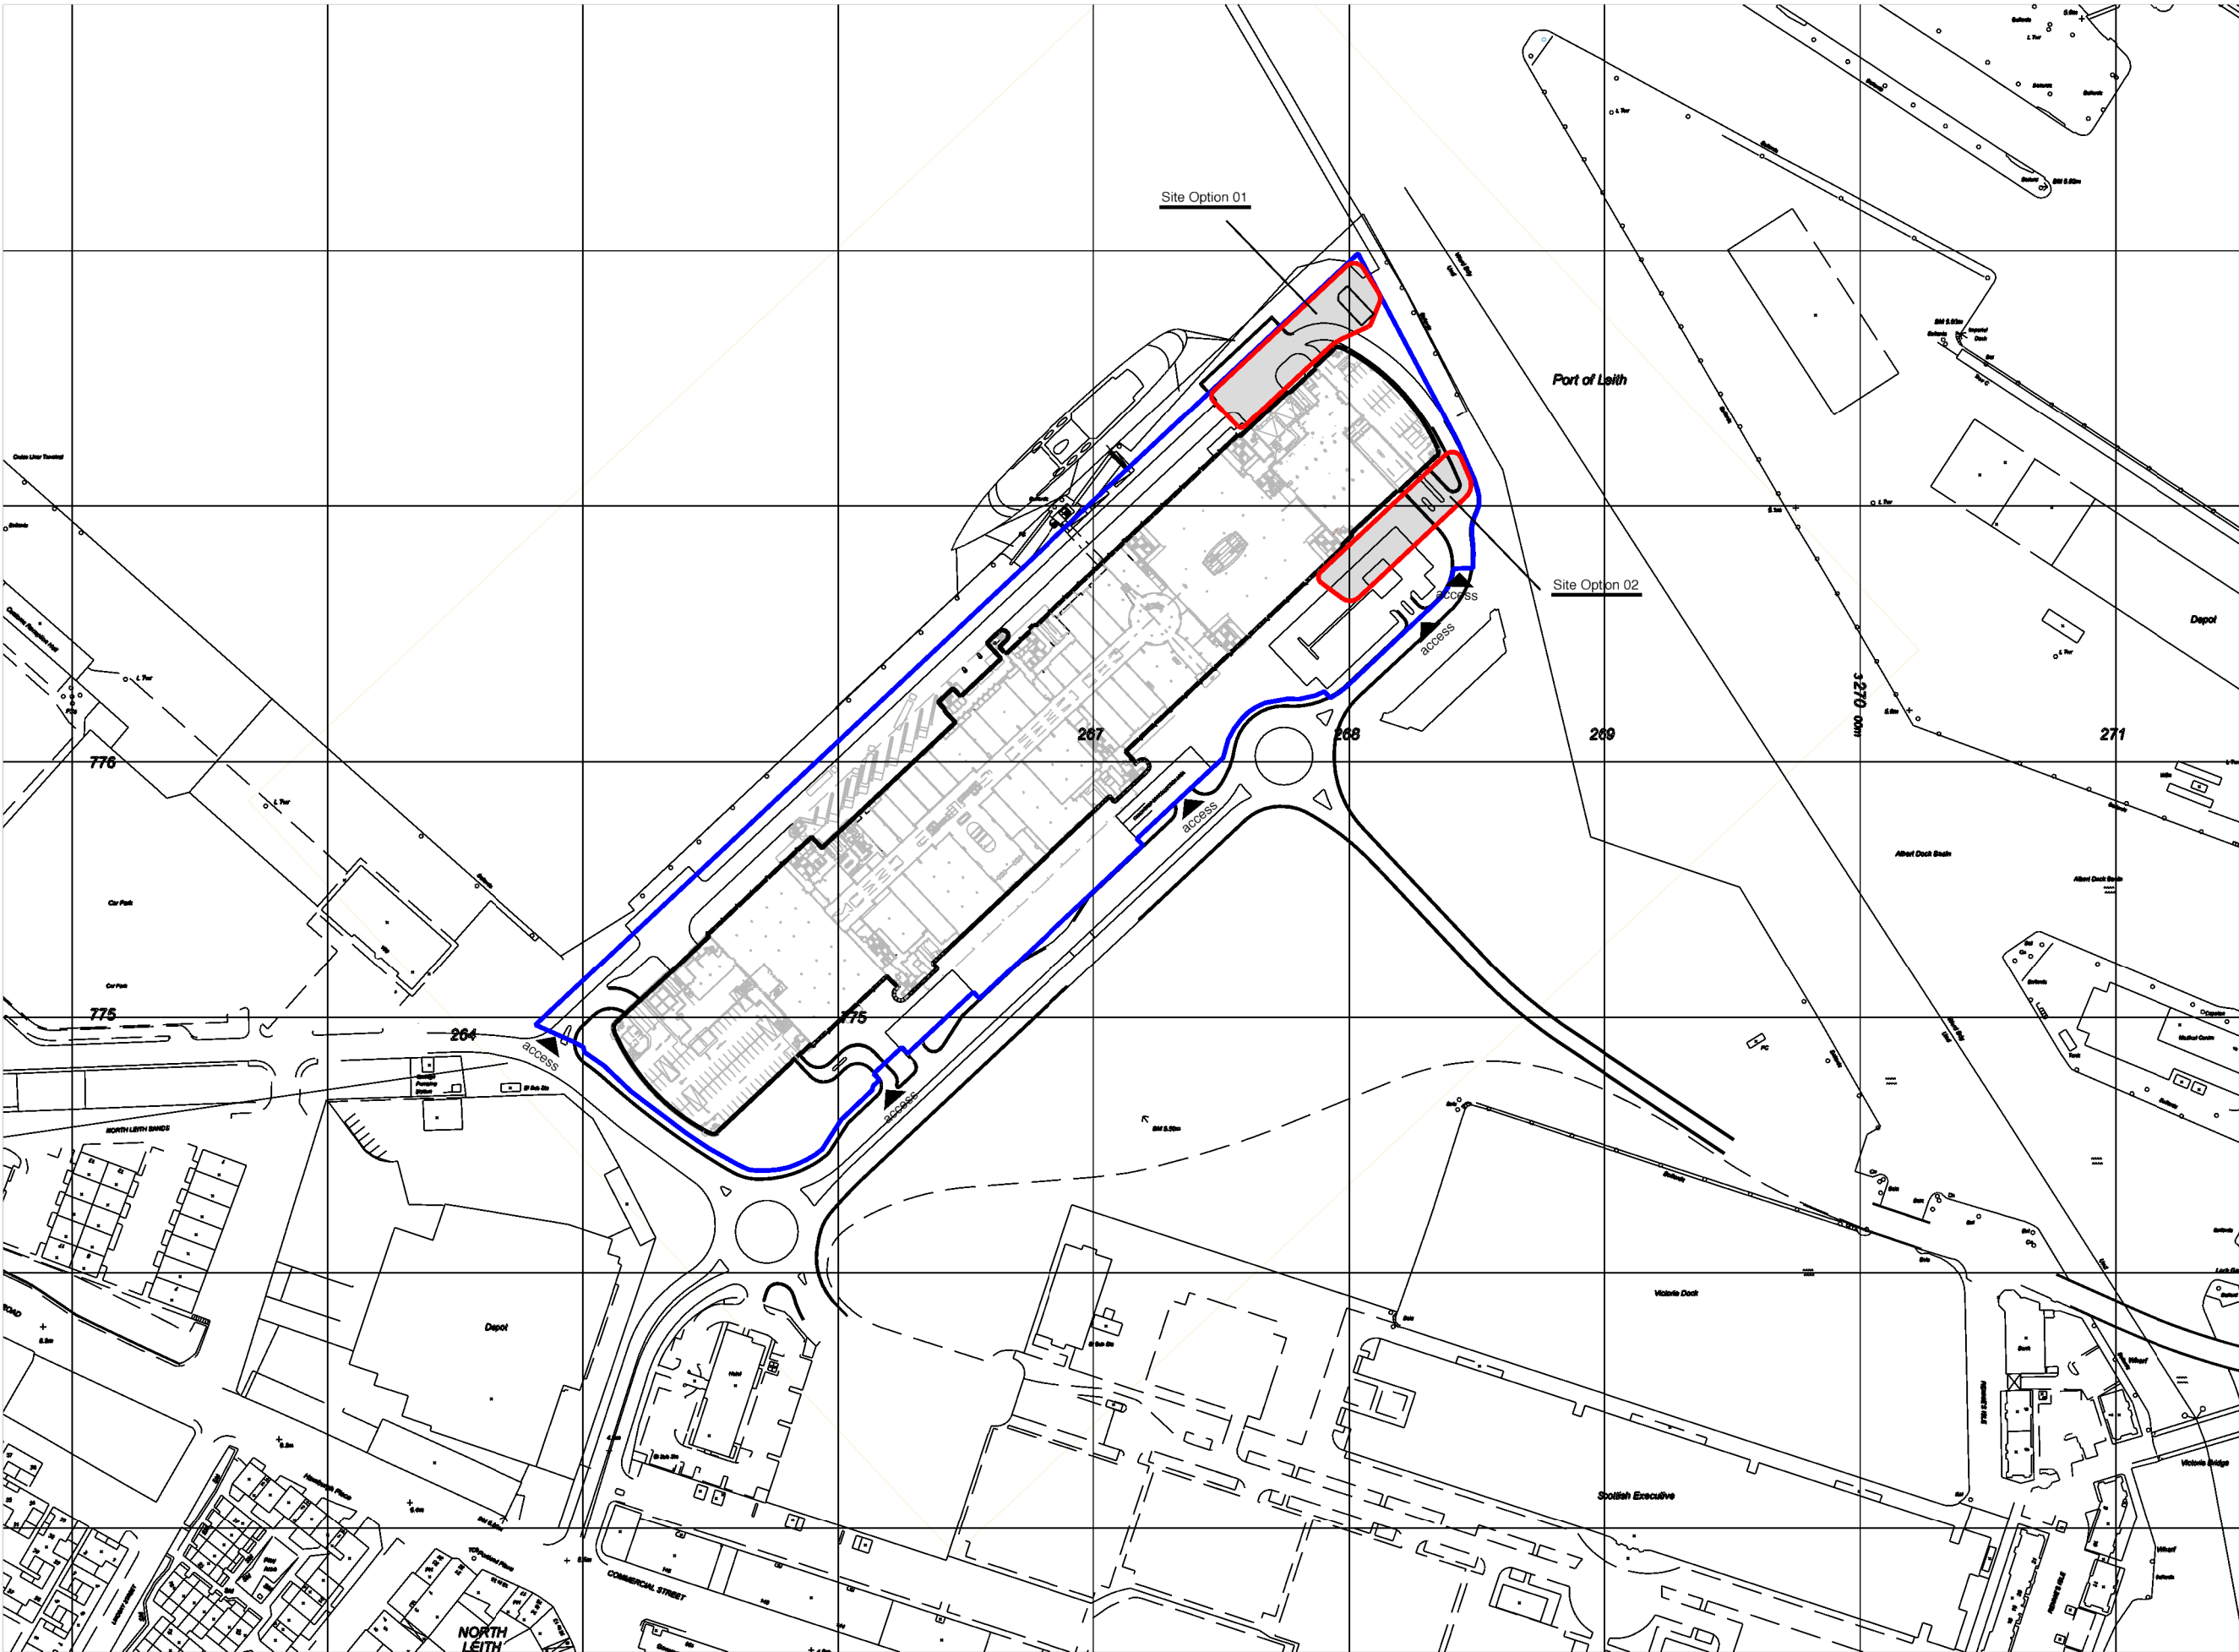

Denotes extent of land in ownership of Ocean Terminal Ltd

Denotes hotel site options



keppie

architecture • interior design • planning • landscape • urban design

EDINBURGH
6 Bells Brae
Dean Village
Edinburgh, EH4 3BJ
Tel 0131 220 3067
www.keppiedesign.co.uk

Client
Ocean Terminal Limited

Project
OT Project Veronica

Drawing
Hotel Site Options

Project No.
P14-039

Drawing No.
SK(90)_002

Status
Planning

Created • DT Checked • SM
Date • Jan 2016 Scale • 1:2500 @ A3

BELFAST • EDINBURGH • GLASGOW • INVERNESS • MANCHESTER • PERTH