


DO NOT SCALE

NOTES:

1. ALL EQUIPMENT POSITIONS ARE SHOWN AS INDICATIVE ONLY
2. THE CONTRACTOR SHALL OBTAIN ALL REQUIRED CONSENTS.
3. CONTRACTOR SHALL REFER TO :-
 - S2005 .11 TRAM STOPS FOR TRAM STOP EQUIPMENT REQUIREMENTS.
 - S2005 .29 TRAM STOPS FOR CCTV EQUIPMENT REQUIREMENTS.
 - S2005 .30 TRAM STOPS FOR PUBLIC ADDRESS EQUIPMENT REQUIREMENTS.
 - S2005 .31 TRAM STOPS FOR PASSENGER HELP POINT EQUIPMENT REQUIREMENTS.
 - S2005 .33 TRAM STOPS FOR PASSENGER INFORMATION DISPLAY EQUIPMENT REQUIREMENTS.
 - S2005 .40 TRAM STOPS FOR INTEGRATED FARE COLLECTION EQUIPMENT REQUIREMENTS.
4. THE CONTRACTOR SHALL REFER TO S2005 .25 LANDSCAPING AND THE CLIENT DESIGN DRAWINGS FOR DETAILS OF LANDSCAPE REQUIREMENTS AND FINISHES.

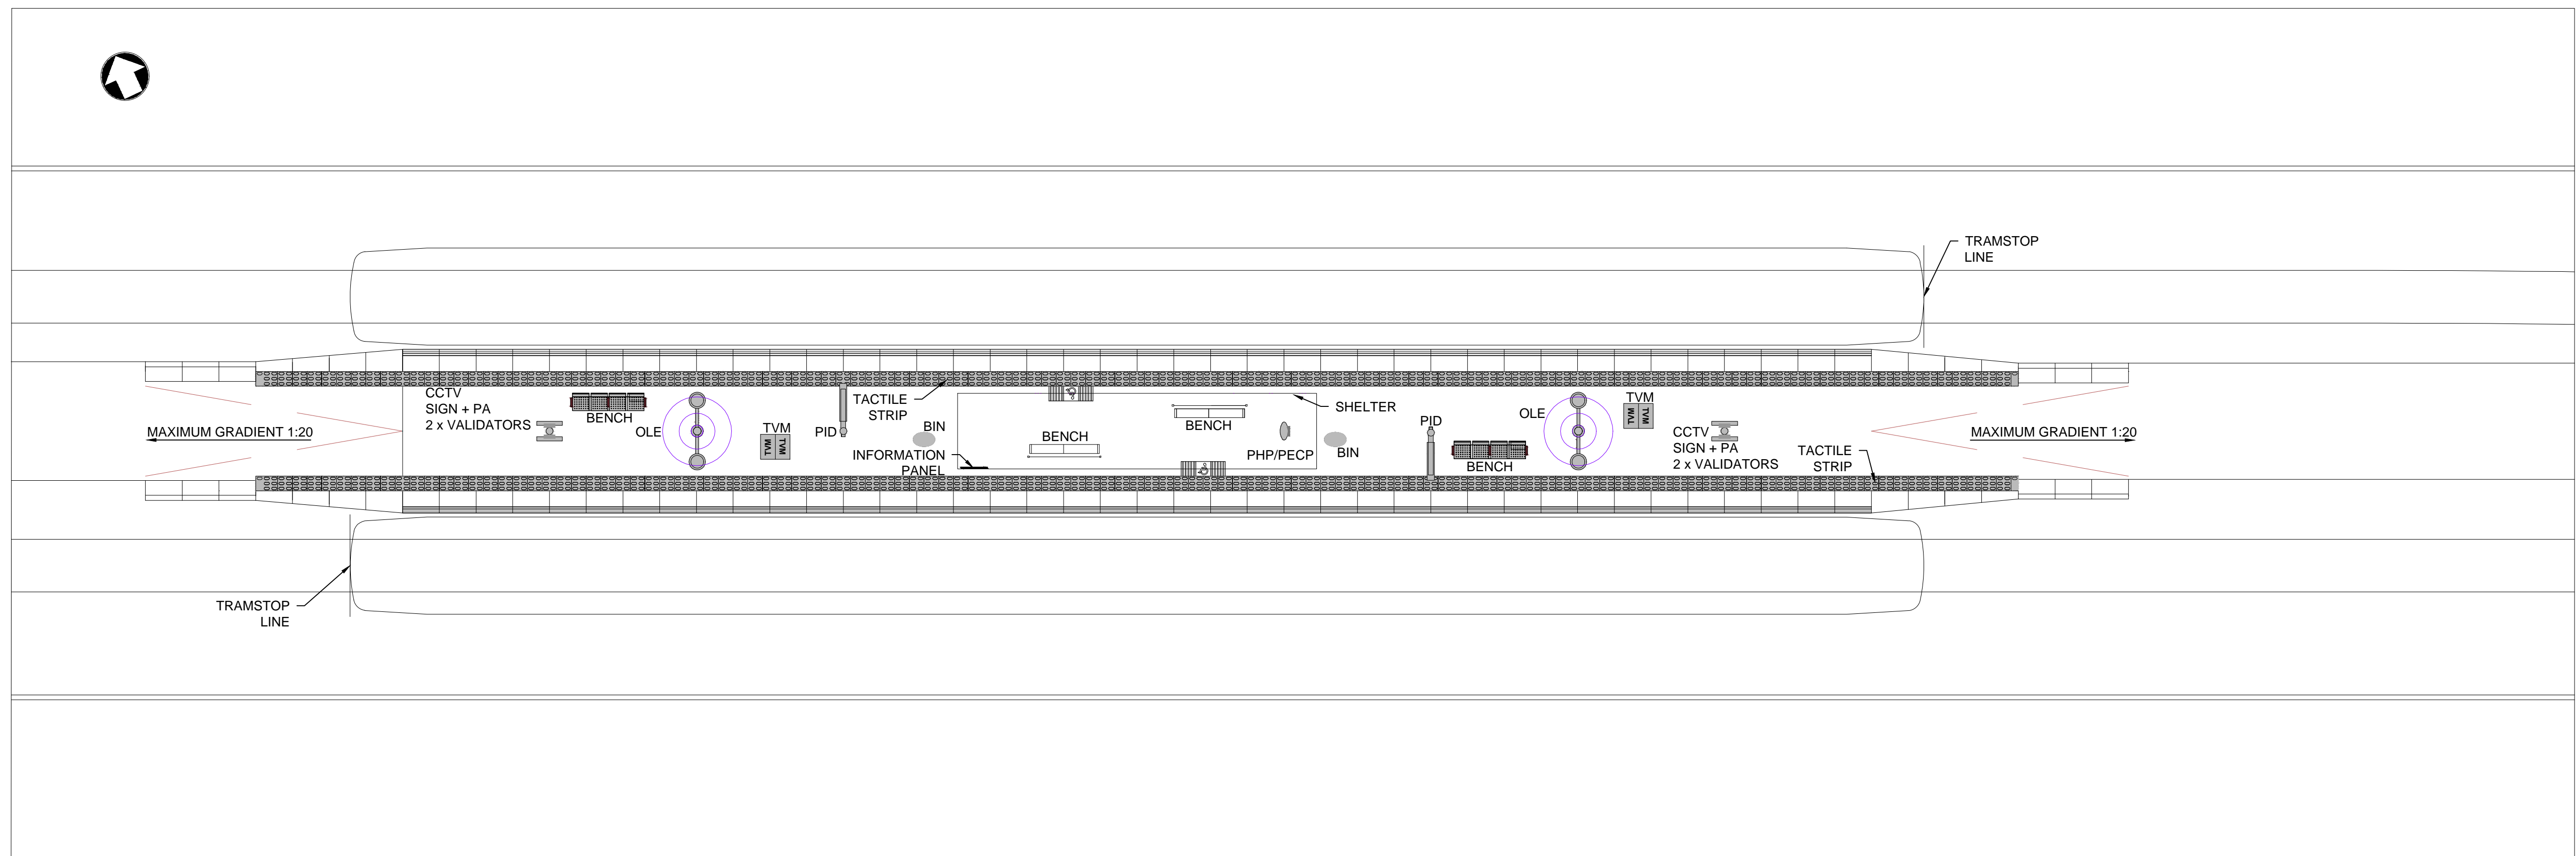

PROPOSED PLATFORM LAYOUT

SCALE : N.T.S.

[illegible]